


**City of Mesa / Arizona State University  
Pedestrian Area Assessment Report**

Maps Appendix

Draft - March 2003



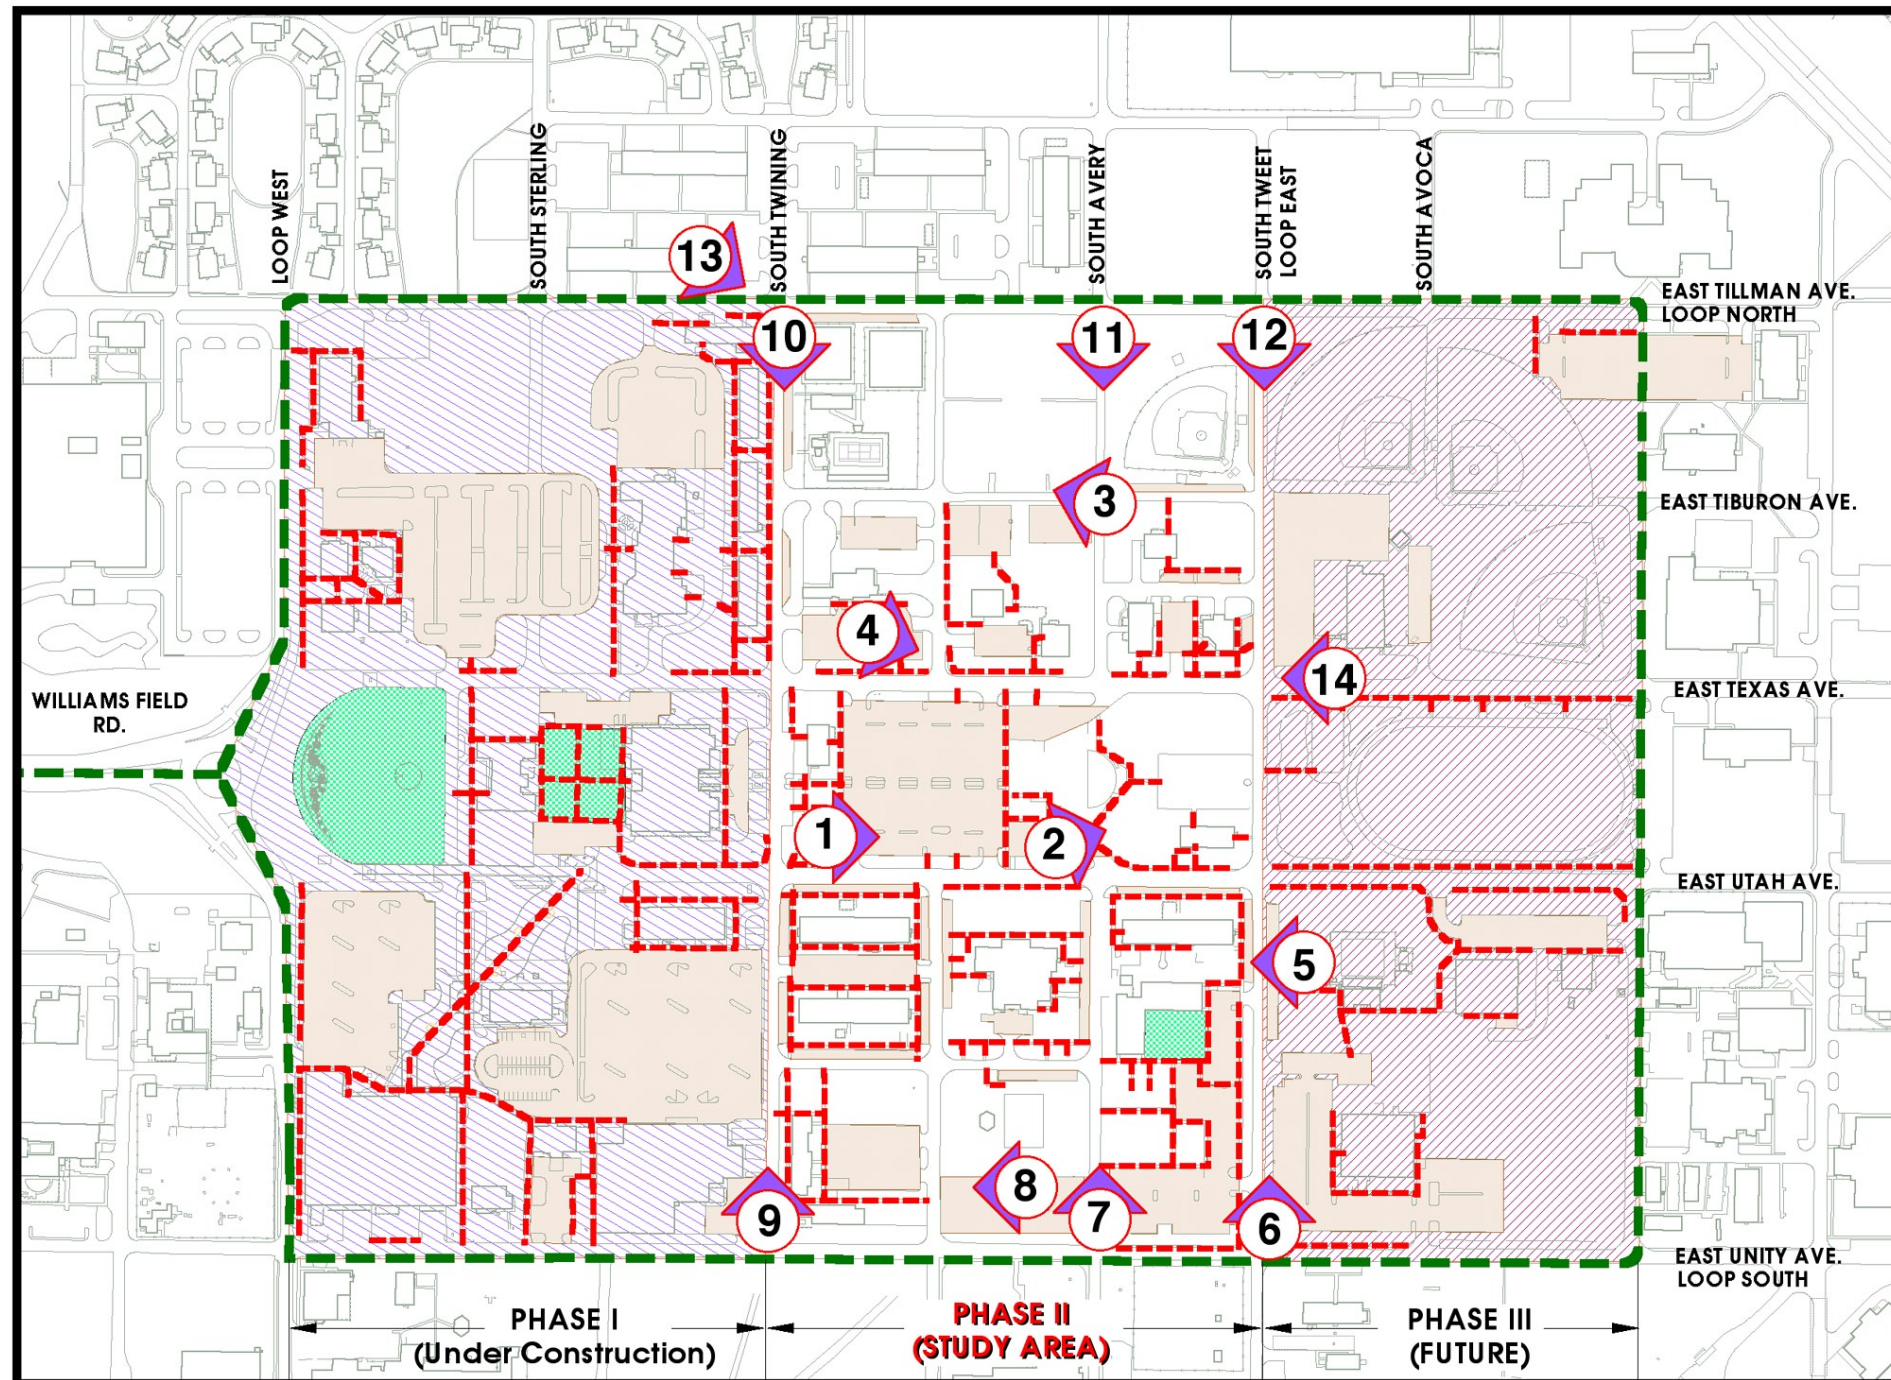

## LEGEND

- OPEN SPACE
- PARKING
- EXISTING SIDEWALKS
- PROPOSED LOOP DRIVE

### ASU East Phase II – Pedestrian Area Assessment Report



### CAMPUS CORE-STUDY AREA EXISTING CONDITIONS

1

Prepared By: Sherman Group, Inc.  
505 W. Dunlap Ave., Ste 1A • Phoenix, AZ 85021  
602.216.2022

For:



1 DISCONNECTED WALKS - PEDESTRIAN SHARE SPACE WITH TRAFFIC



2 UNSHADED, UNPLEASANT APPROACH TO LIBRARY THROUGH CENTER OF CAMPUS



3 NO CURB OR SIDEWALKS PRESENT



4 NO SIDEWALK CONNECTION ON CAMPUS CORE SIDE OF THE OUTER LOOP




5 ONE OF FEW EXISTING WALKS WITH TREES - TREES PRUNED TO HIGH TO PROVIDE COMFORT



6 ONE OF FEW WALKS BUFFERED FROM STREET - TREES PRUNED TO HIGH TO PROVIDE COMFORT



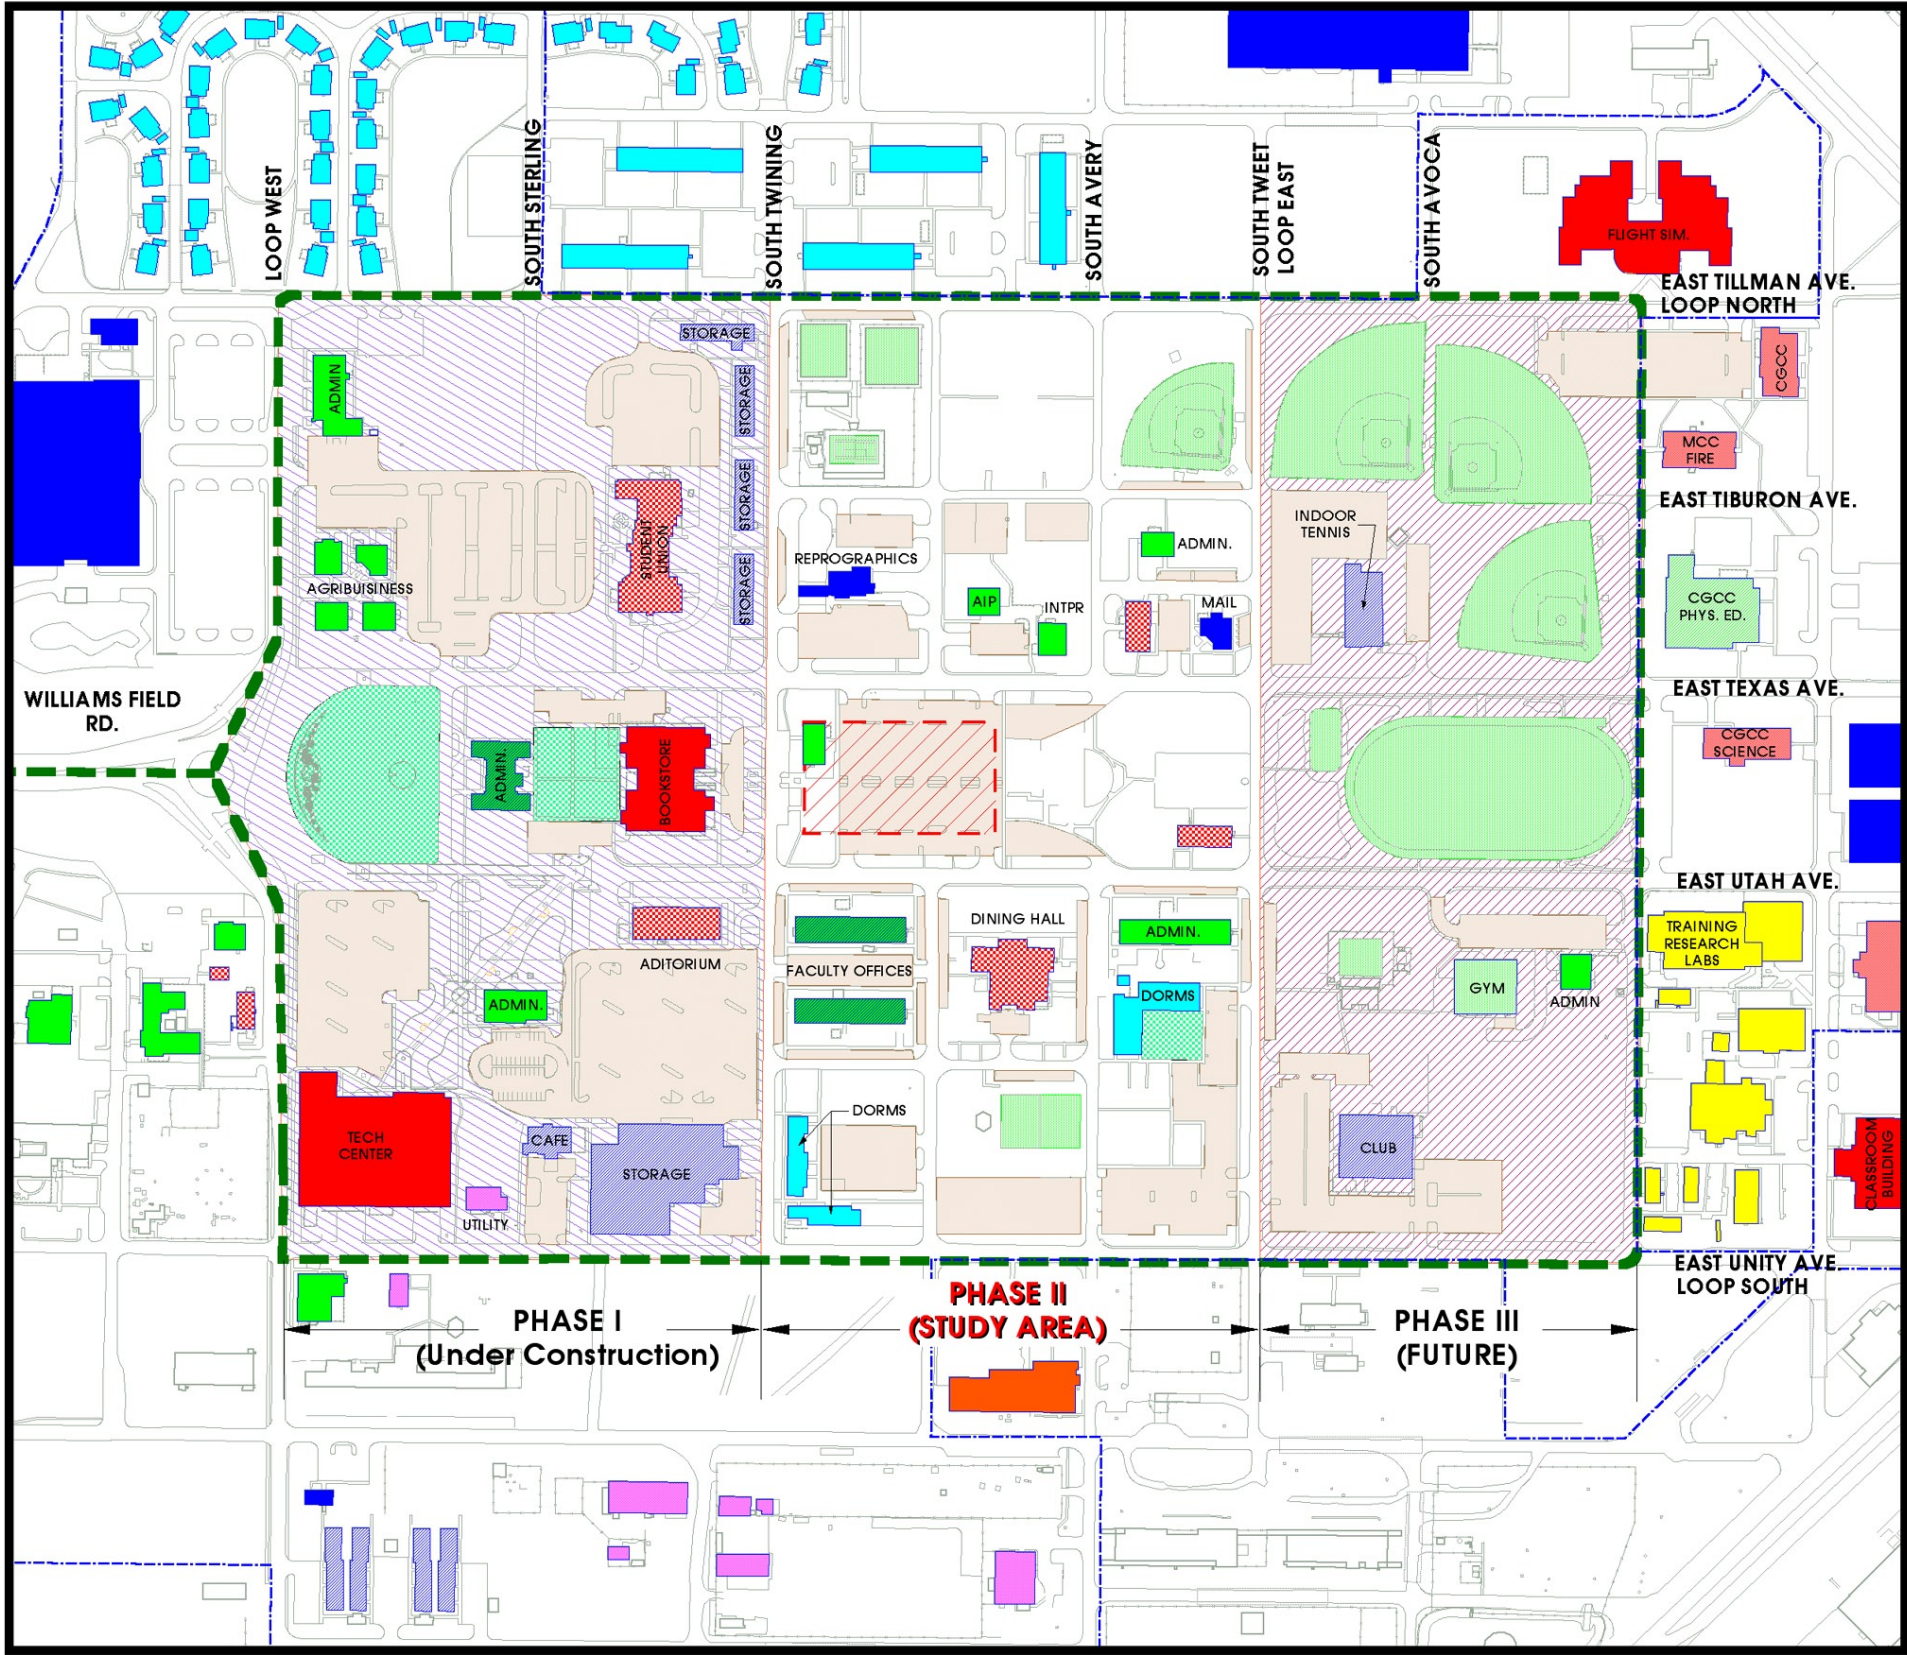

# LEGEND

## ACTIVE USES

- CLASSROOM BUILDINGS (ASU-E)
- CLASSROOM BUILDINGS (OTHER SCHOOLS)
- RESOURCE, ENTERTAINMENT BUILDINGS (ASU-E)
- ADMINISTRATIVE (ASU-E)
- PHYSICAL ED./RECREATION (ASU-E)
- PHYSICAL ED./RECREATION (OTHER SHCOOLS)
- MAINTENANCE / UTILITY (ASU-E)
- OPEN SPACE (ASU-E)

## VACANT USES

- ADMINISTRATIVE
- VACANT/STORAGE STRUCTURES

## OTHER USES

- COMMERCIAL / RETAIL
- RESEARCH
- ARMY RESERVE
- RESIDENTIAL
- PARKING
- FUTURE STUDENT UNION

- ASU EAST PROPERTY LINE
- PROPOSED LOOP DRIVE

## ASU East Phase II – Pedestrian Area Assessment Report


### LAND USE

2

Prepared By: Sherman Group, Inc.  
505 W. Dunlap Ave., Ste 1A • Phoenix, AZ 85021  
602.216.2022





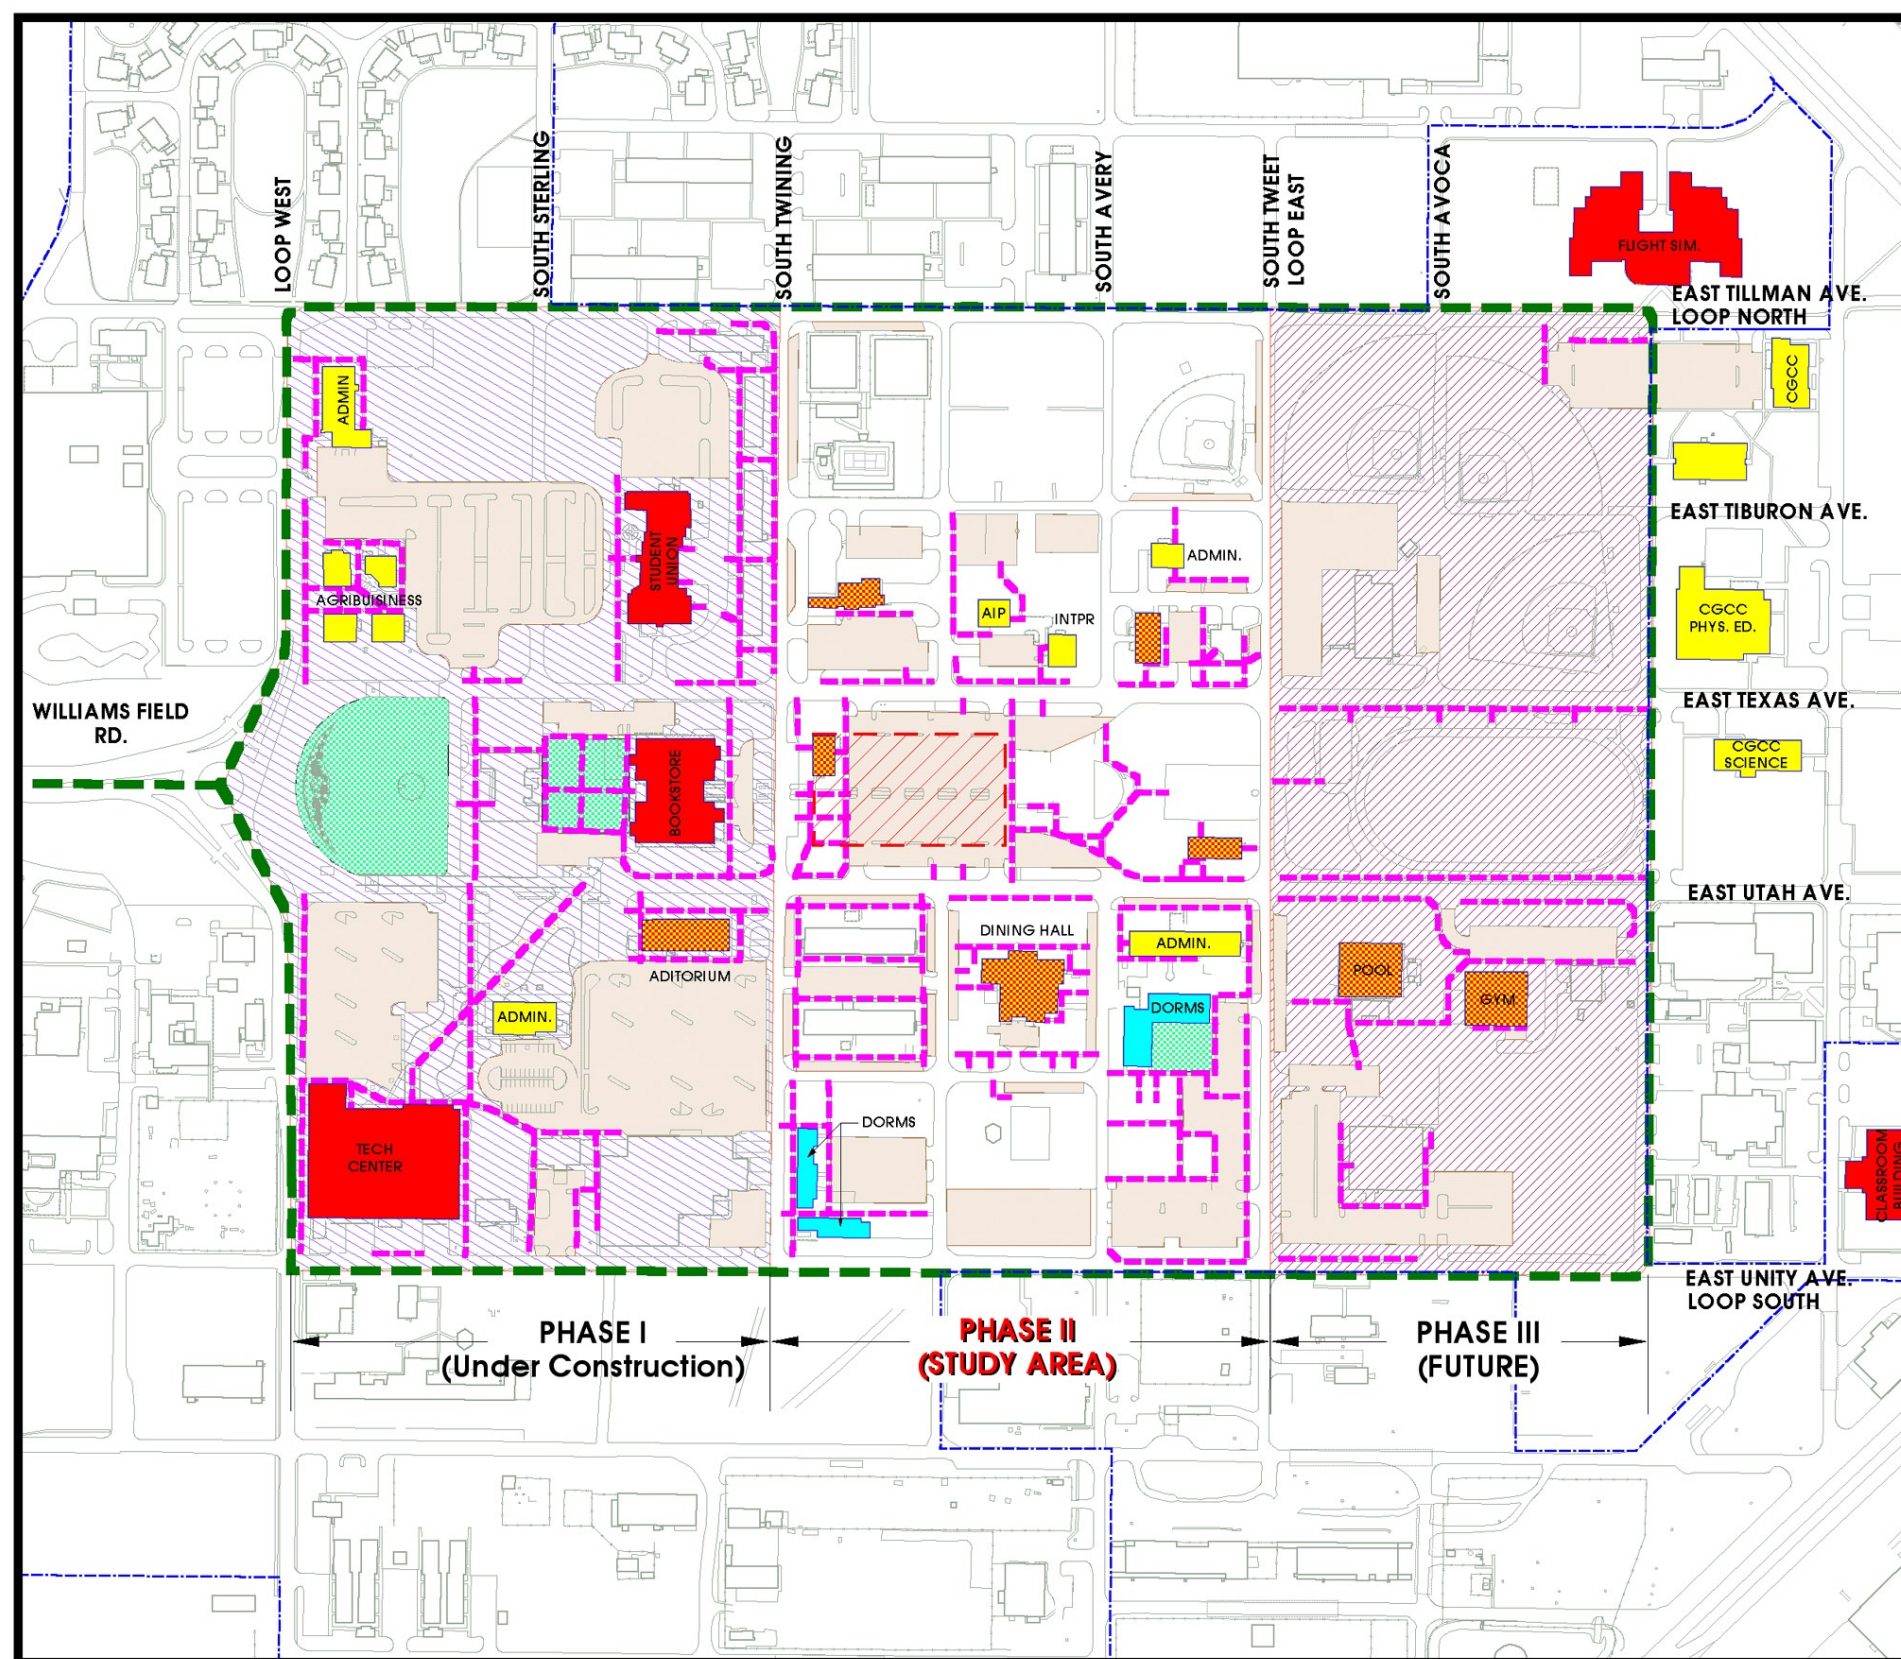

## LEGEND

- PRIMARY PEDESTRIAN GENERATORS
- PRIMARY PEDESTRIAN GENERATORS DORMITORIES
- SECONDARY PEDESTRIAN GENERATORS
- TERTIARY PEDESTRIAN GENERATORS
- OPEN SPACE
- ▨ FUTURE STUDENT UNION (KEY PEDESTRIAN GENERATOR)
- PARKING
- EXISTING SIDEWALKS
- PROPOSED LOOP DRIVE
- ASU EAST PROPERTY LINE

### ASU East Phase II – Pedestrian Area Assessment Report



#### CAMPUS CORE PEDESTRIAN ACCESS


3

Prepared By: Sherman Group, Inc.  
505 W. Dunlap Ave., Ste 1A • Phoenix, AZ 85021  
602.216.2022

For:





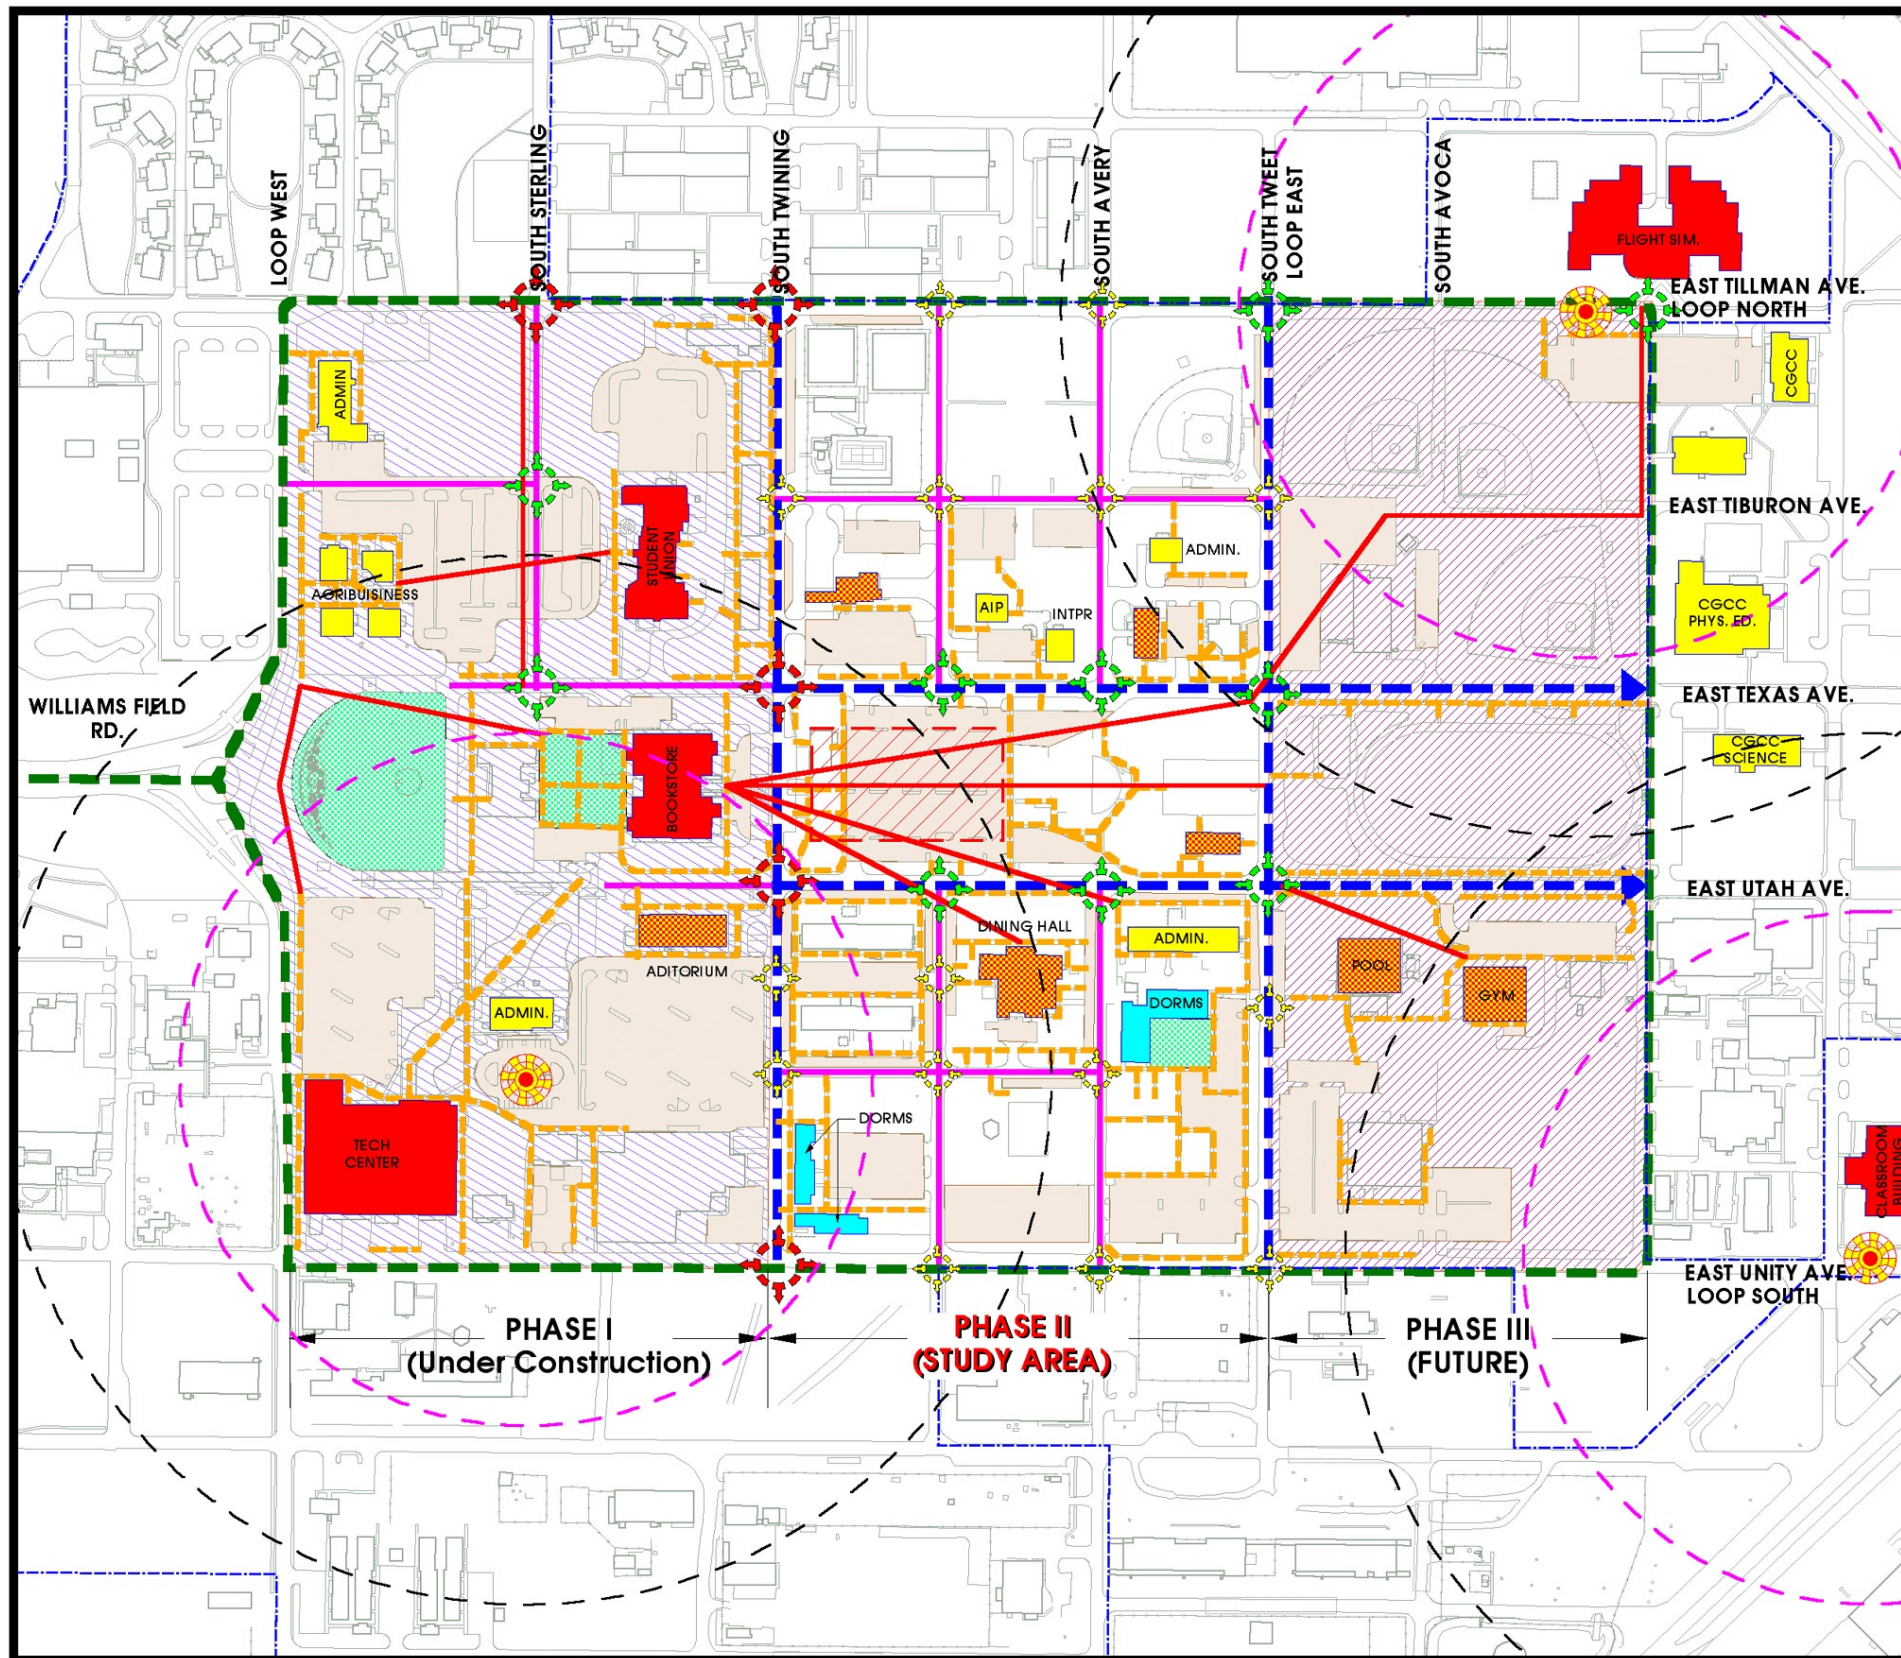

## LEGEND

- PRIMARY PEDESTRIAN GENERATORS
- PRIMARY PEDESTRIAN GENERATORS DORMITORIES
- SECONDARY PEDESTRIAN GENERATORS
- TERTIARY PEDESTRIAN GENERATORS
- OPEN SPACE
- FUTURE STUDENT UNION (KEY PEDESTRIAN GENERATOR)
- PARKING
- EXISTING SHUTTLE STOP
- FIVE MINUTE WALK DISTANCE (660')
- SEVEN MINUTE WALK DISTANCE (1000')
- ASU EAST PROPERTY LINE
- EXISTING SIDEWALKS
- PEDESTRIAN SHORTCUTS
- PRIMARY VEHICULAR ROUTES THROUGH CAMPUS CORE
- SECONDARY VEHICULAR ROUTES THROUGH CAMPUS CORE
- PROPOSED LOOP DRIVE
- PEDESTRIAN/VEHICULAR CONFLICT IN DESCENDING ORDER
- ADDITIONAL PEDESTRIAN CONFLICTS AT ANY CURBCUT TO PARKING LOTS ARE NOT SHOWN

### ASU East Phase II – Pedestrian Area Assessment Report



#### CAMPUS CORE PEDESTRIAN CONFLICTS


4

Prepared By: Sherman Group, Inc.  
505 W. Dunlap Ave., Ste 1A • Phoenix, AZ 85021  
602.216.2022

For:





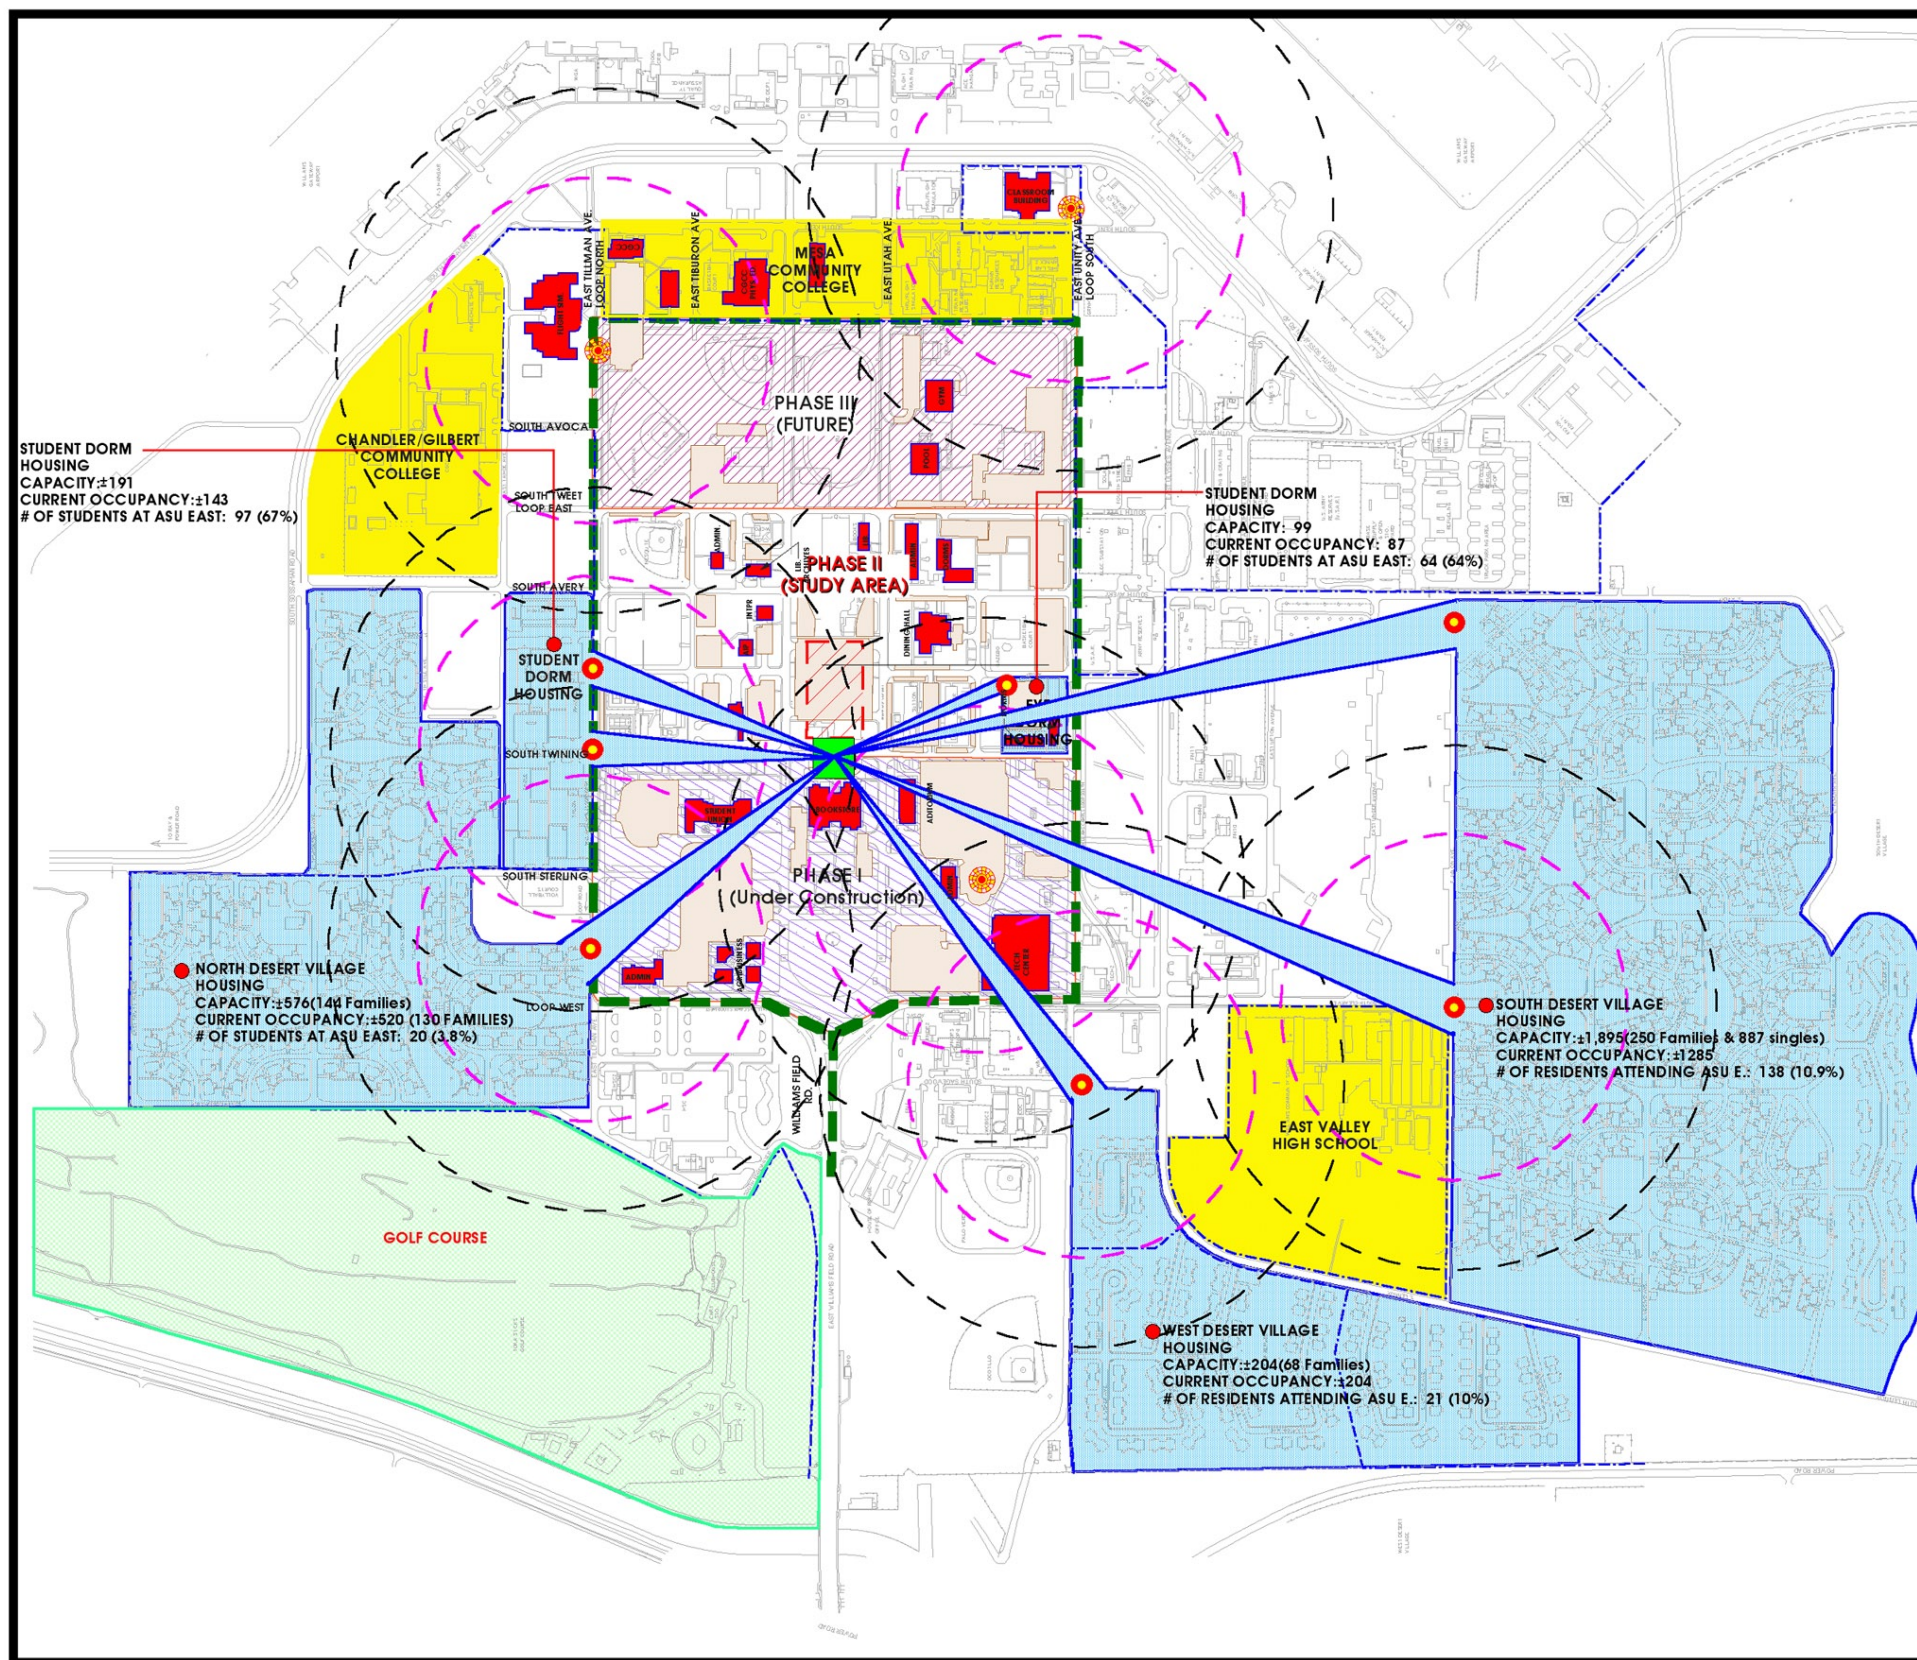

## LEGEND

- PEDESTRIAN GENERATORS - BLDGS
- RESIDENTIAL
- SURROUNDING EDUCATIONAL FACILITIES
- GREEN SPACE
- FUTURE STUDENT UNION (KEY PEDESTRIAN GENERATOR)
- PARKING
- EXISTING SHUTTLE STOP
- FIVE MINUTE WALK DISTANCE (660')
- SEVEN MINUTE WALK DISTANCE (1000')
- ASU EAST PROPERTY LINE
- PROPOSED LOOP DRIVE

### ASU East Phase II – Pedestrian Area Assessment Report



#### CAMPUS CORE: POTENTIAL PEDESTRIAN MOVEMENT


5

Prepared By: Sherman Group, Inc.  
505 W. Dunlap Ave., Ste 1A • Phoenix, AZ 85021  
602.216.2022

For:





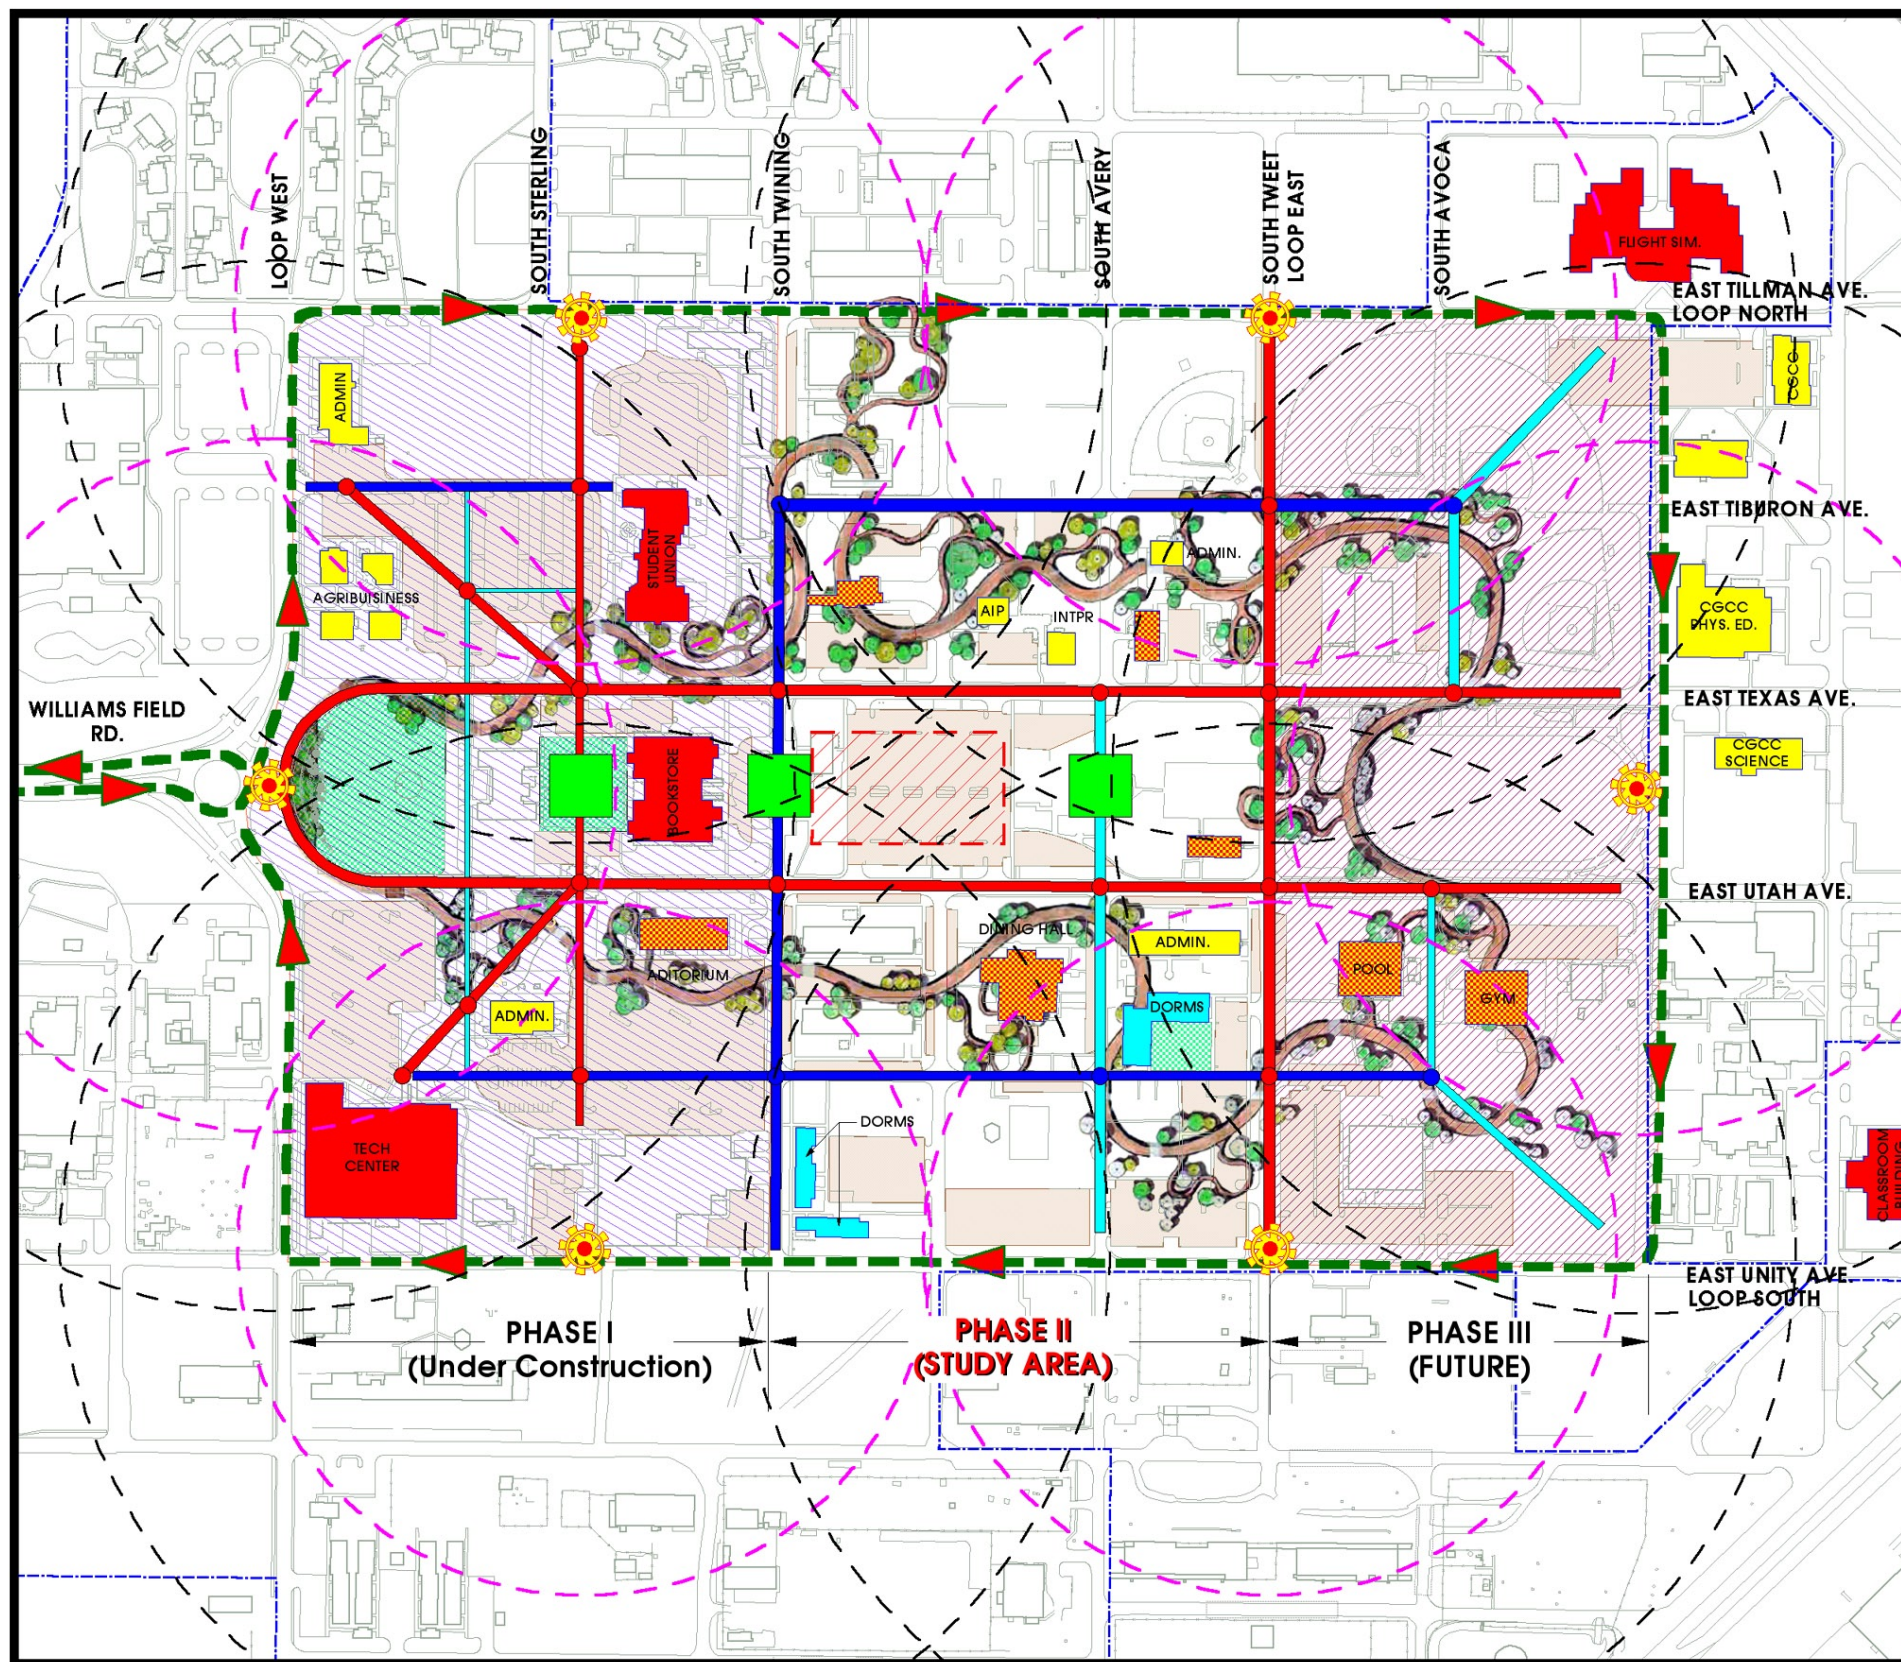

## LEGEND

- PRIMARY PEDESTRIAN GENERATORS
- PRIMARY PEDESTRIAN GENERATORS DORMITORIES
- SECONDARY PEDESTRIAN GENERATORS
- TERTIARY PEDESTRIAN GENERATORS
- OPEN SPACE
- FUTURE STUDENT UNION (KEY PEDESTRIAN GENERATOR)
- PARKING
- ASU EAST PROPERTY LINE
- PROPOSED LOOP DRIVE
- PROPOSED PRIMARY PEDESTRIAN MALLS
- PROPOSED SECONDARY PEDESTRIAN MALLS
- PROPOSED TERTIARY PEDESTRIAN MALLS
- PROPOSED OPEN SPACE COURT YARDS
- PROPOSED SHUTTLE STOP
- PROPOSED DIRECTION OF SHUTTLE TRAVEL
- FIVE MINUTE WALK DISTANCE (660')
- SEVEN MINUTE WALK DISTANCE (1000')
- PROPOSED ARBORETUM WALK

### ASU East Phase II – Pedestrian Area Assessment Report



### CAMPUS CORE-PROPOSED PEDESTRIAN MOVEMENT

6

Prepared By: Sherman Group, Inc.  
505 W. Dunlap Ave., Ste 1A • Phoenix, AZ 85021  
602.216.2022

For:

